

**SULIT**



**KEMENTERIAN PENDIDIKAN TINGGI**  
**JABATAN PENDIDIKAN POLITEKNIK DAN KOLEJ KOMUNITI**

**BAHAGIAN PEPERIKSAAN DAN PENILAIAN**  
**JABATAN PENDIDIKAN POLITEKNIK DAN KOLEJ KOMUNITI**  
**KEMENTERIAN PENDIDIKAN TINGGI**

**JABATAN KEJURUTERAAN AWAM**

**PEPERIKSAAN AKHIR**

**SESI II : 2024/2025**

**DCQ40192: CIVIL ENGINEERING WORKS MEASUREMENT 1**

**TARIKH : 14 MEI 2025**

**MASA : 2.30 PETANG – 4.30 PETANG (2 JAM)**

---

Kertas soalan ini mengandungi **SEMBILAN (9)** halaman bercetak.  
Bahagian A: Subjektif (2 soalan)  
Bahagian B: Subjektif (4 soalan)  
Dokumen sokongan yang disertakan : Buku MyCESMM2, Kertas Dimensa,  
Kertas *Billing*, Kertas *Cut & Fill*, dan Lukisan

---

**JANGAN BUKA KERTAS SOALAN INI SEHINGGA DIARAHKAN**

(CLO yang tertera hanya sebagai rujukan)

**SULIT**

**NOTES:****NOTA**

- (a) Taking off refers to the rules in the Malaysian Civil Engineering Standard Method of Measurement 2 (MyCESMM2).

*Ukur kuantiti merujuk kepada syarat-syarat dalam Malaysian Civil Engineering Standard Method of Measurement 2 (MyCESMM2)*

- (b) Candidates are allowed to make assumptions if the information provided in the drawing is inadequate.

*Calon dibenarkan membuat andaian sekiranya maklumat dalam lukisan tidak lengkap.*

- (c) Marks will be awarded based on subject knowledge, systematic dimension setting, adequacy, and accuracy of descriptions and measurements.

*Markah akan diberikan berdasarkan pengetahuan tentang subjek dan dimensi yang sistematik, kecukupan dan ketepatan penerangan dan pengukuran.*

**SECTION A: 50 MARKS****BAHAGIAN A: 50 MARKAH****INSTRUCTION:**

This section consists of **TWO (2)** subjective questions. Answer **ALL** questions.

**ARAHAN:**

*Bahagian ini mengandungi DUA (2) soalan subjektif. Jawab SEMUA soalan.*

**QUESTION 1****SOALAN 1**

- CLO1 (a) Identify **TWO (2)** applications of the digit nine '9' and digit zero '0' according to the MyCESMM2.

*Kenalpasti DUA (2) penggunaan angka sembilan '9' dan angka kosong '0' mengikut MyCESMM2.*

[5 marks]

[5 markah]

- CLO1 (b) The Malaysian Civil Engineering Standard Method of Measurement (MyCESMM2) is a comprehensive guideline developed to standardize the measurement of civil engineering works in Malaysia. Explain **FOUR (4) MEASUREMENT RULES**, and **COVERAGE RULES**.

*Kaedah Pengukuran Standard Kejuruteraan Awam Malaysia (MyCESMM2) ialah garis panduan komprehensif yang dibangunkan untuk menyeragamkan pengukuran kerja-kerja kejuruteraan awam di Malaysia. Terangkan EMPAT (4) PERATURAN PENGUKURAN, dan PERATURAN LIPUTAN.*

[8 marks]

[8 markah]

CLO1

- (c) Determine **THREE (3)** differences between building works and civil engineering works.

*Tentukan **TIGA (3)** perbezaan antara kerja bangunan dan kerja kejuruteraan awam.*

[12 marks]

[12 markah]

## QUESTION 2

### SOALAN 2

CLO 1

- (a) Identify **EIGHT (8)** coverage rules for C14 in Class F: Earthworks.

*Kenalpastikan **LAPAN (8)** peraturan liputan bagi C14 dalam Kelas F: Kerja-kerja tanah.*

[5 marks]

[5 markah]

CLO 1

- (b) Based on Drawing No. **DCQ40192/LANDSCAPING/Q2A**, prepare the quantity measurement for turfing.

*Berdasarkan Lukisan No. **DCQ40192/LANDSCAPING/Q2A**, sediakan pengukuran kuantiti bagi kerja penanaman rumput.*

[8 marks]

[8 markah]

CLO1

- (c) Based on Drawing No **DCQ40192/LANDSCAPING/Q2A**, produce a bill of quantities complete with quantity measurements for trees and hedges.

*Berdasarkan Lukisan No **DCQ40192/LANDSCAPING/Q2A**, kemukakan satu senarai kuantiti lengkap dengan pengukuran kuantiti bagi pokok dan pokok pagar.*

[12 marks]

[12 markah]

**SECTION B: 50 MARKS****BAHAGIAN B: 50 MARKAH****INSTRUCTION:**

This section consists of **FOUR (4)** subjective questions. Answer **TWO (2)** questions **ONLY**.

**ARAHAN:**

*Bahagian ini mengandungi EMPAT (4) soalan subjektif. Jawab DUA (2) soalan SAHAJA.*

**QUESTION 1****SOALAN 1**

CLO1

- (a) Based on Table 1.0 below, produce the related items with their code numbers and units as applied in Class A: General Items.

*Berdasarkan Jadual 1.0, kemukakan item-item berkaitan beserta nombor kod dan unit sebagaimana yang diaplikasikan dalam Kelas A: Butiran Am.*

[8 marks]

[8markah]

CLO1

- (a) Based on Table 1.0, prepare a bill of quantities for General Items for the Proposed Construction of a New Bridge at Kota Tinggi, Johor.

*Berdasarkan Jadual 1.0, rumuskan satu senarai kuantiti bagi Butiran Am bagi projek Cadangan Pembinaan Jambatan Baru di Kota Tinggi, Johor.*

[17 marks]

[17 markah]

Project information:

Project Title: Proposed Construction of New Bridge at Kota Tinggi, Johor

Project Duration: 15 months

*Maklumat projek:*

*Nama Projek: Cadangan Pembinaan Jambatan Baru di Kota Tinggi, Johor*

*Tempoh Projek: 15 bulan*

**Table 1.0 / Jadual 1.0**

| Item | Project's Requirements/ <i>Keperluan projek</i>   |
|------|---|
| 1    | Establish, maintain, and remove site office to be used by Superintending Officer's representative, type cabin office with a floor area of 70 m <sup>2</sup> .<br><i>Menyedia, menyelenggara, dan mengalih pejabat tapak untuk digunakan oleh wakil Pegawai Penguasa, pejabat jenis kabin dengan keluasan lantai 70m<sup>2</sup>.</i> |
| 2    | Security guard.<br><i>Pengawal keselamatan.</i>   |
| 3    | To provide safety and health officer.<br><i>Menyediakan pegawai keselamatan dan kesihatan.</i>   |
| 4    | Provide and update the work program by using the Gantt Chart format.<br><i>Menyediakan dan kemaskini program kerja dengan menggunakan format carta Gantt.</i>   |
| 5    | Provide necessary personnel protective equipment for all workers.<br><i>Menyediakan peralatan perlindungan peribadi yang diperlukan untuk semua pekerja.</i>   |
| 6    | Prepare three (3) sets of progress reports.<br><i>Sediakan tiga (3) set salinan laporan kemajuan.</i>   |

**QUESTION 2****SOALAN 2**

Based on Drawing No. **DCQ40192/DEMOLITION & SITE CLEARANCE/BQ2AB/01 & 02**, answer all the questions below:

*Berdasarkan Lukisan No. **DCQ40192/DEMOLITION & SITE CLEARANCE/BQ2AB/01 & 02**, jawab semua soalan di bawah:*

- CLO1 (a) Prepare the quantity measurement for site clearance.

*Sediakan pengukuran kuantiti kuantiti bagi pembersihan tapak.*

[8 marks]

[8 markah]

- CLO 1 (b) Produce a bill of quantities complete with the quantity measurements for all items of demolition work items (including site clearance).

*Kemukakan satu senarai kuantiti lengkap dengan pengukuran kuantiti bagi kerja-kerja perobohan (termasuk pembersihan tapak).*

[17 marks]

[17 markah]

**QUESTION 3****SOALAN 3**

Based on Drawing No. **DCQ40192/EARTHWORK/Q3B**, answer all the questions below:

*Berdasarkan Lukisan No. **DCQ40192/EARTHWORK/Q3B**, jawab semua soalan di bawah:*

- |      |   |
|------|---|
| CLO1 | <p>(a) Calculate the quantity of cutting and filling by using the Schedule of Cutting and Filling for earthworks.</p> <p><i>Kira kuantiti bagi pemotongan dan penambakan menggunakan Jadual Pemotongan dan Penambakan bagi kerja-kerja tanah.</i></p> <p style="text-align: right;">[8 marks]<br/>[8 markah]</p> |
| CLO1 | <p>(b) Produce a bill of quantities complete with quantity measurements involved in Class F: Earthworks.</p> <p><i>Kemukakan satu senarai kuantiti lengkap dengan pengukuran kuantiti dalam Kelas F: Kerja-kerja Tanah.</i></p> <p style="text-align: right;">[17 marks]<br/>[17 markah]</p>                     |

**QUESTION 4****SOALAN 4**

CLO 1

- (a) Based on Drawing No. **DCQ40192/ROADS AND PAVINGS/BQ4A /01 & DCQ40192/ROADS AND PAVINGS/BQ4A/02**, prepare the quantity measurement for **ROAD SIGNAGE**.

*Berdasarkan Lukisan No. DCQ40192/ROADS AND PAVINGS/BQ4A /01 & DCQ40192/ROADS AND PAVINGS/BQ4A/02, sediakan pengukuran kuantiti untuk PAPAN TANDA.*

[8 marks]

[8 markah]

CLO 1


- (b) Based on Drawing No. **DCQ40192/ROADS AND PAVINGS/BQ4B/03**, prepare a bill of quantities complete with the quantity measurement for the roads and paving works.

*Berdasarkan Lukisan No. DCQ40192/ROADS AND PAVINGS/Q4B/03, kemukakan satu senarai kuantiti lengkap dengan pengukuran kuantiti bagi kerja-kerja jalan dan turapan.*

[17 marks]

[17 markah]

**SOALAN TAMAT**

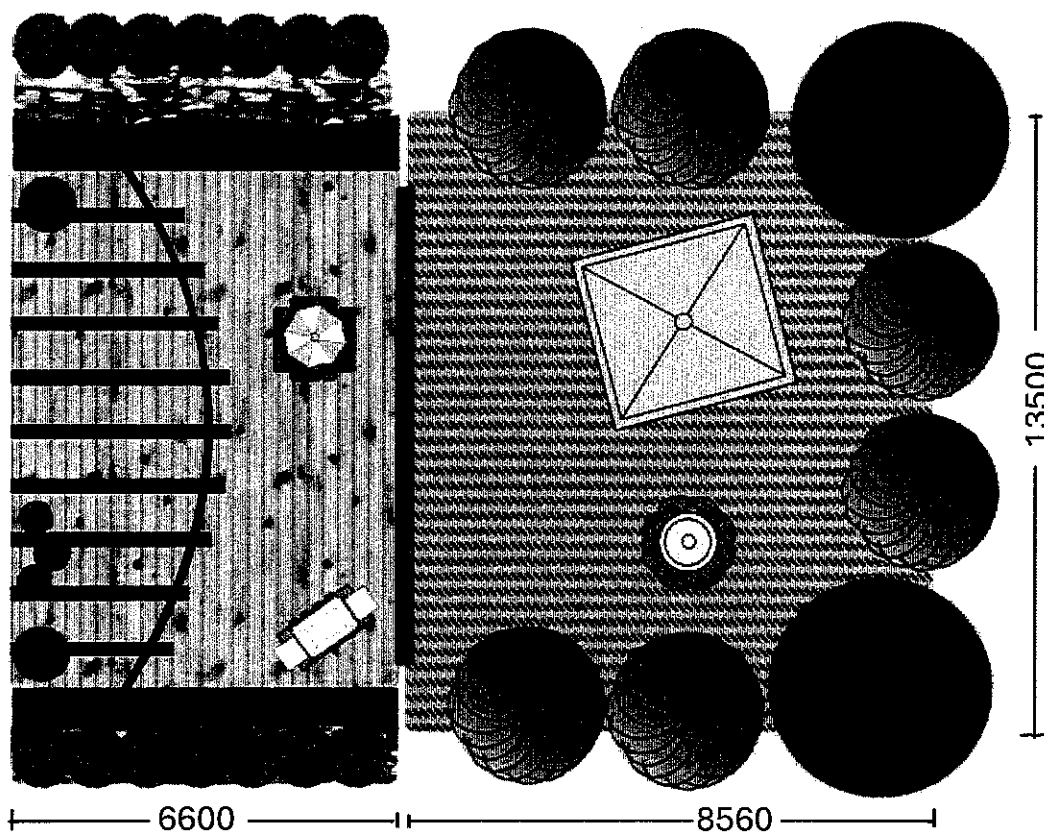

Legend:


| Plant list                                                                          | Common Name   | Botanic Name              | Quantity (Nos.) | Height (mm) | Girth (mm) |
|-------------------------------------------------------------------------------------|---------------|---------------------------|-----------------|-------------|------------|
|  | Khaya         | Khaya senegalensis        | 2               | 2000        | 500        |
|  | Cempaka Hutan | Gardenia Carinata         | 6               | 1500        | 300        |
|  | Purple Flax   | Phormium tenax 'purpurea' | 14              | 1000        | 50         |
|  | Duranta       | Duranta Repens            | -               |             |            |
|  | Buffalo Turf  | 'Sir Walter' Buffalo      | -               |             |            |

Nama Projek:

Cadangan Menaiktaraf dan Merekabentuk Taman Budaya Kuala Lumpur, Jalan Tun H.S Lee, 50000 Kuala Lumpur.


Scale:  
Not To Scale

Drawing No:  
DCQ40192//LANDSCAPING/Q2A

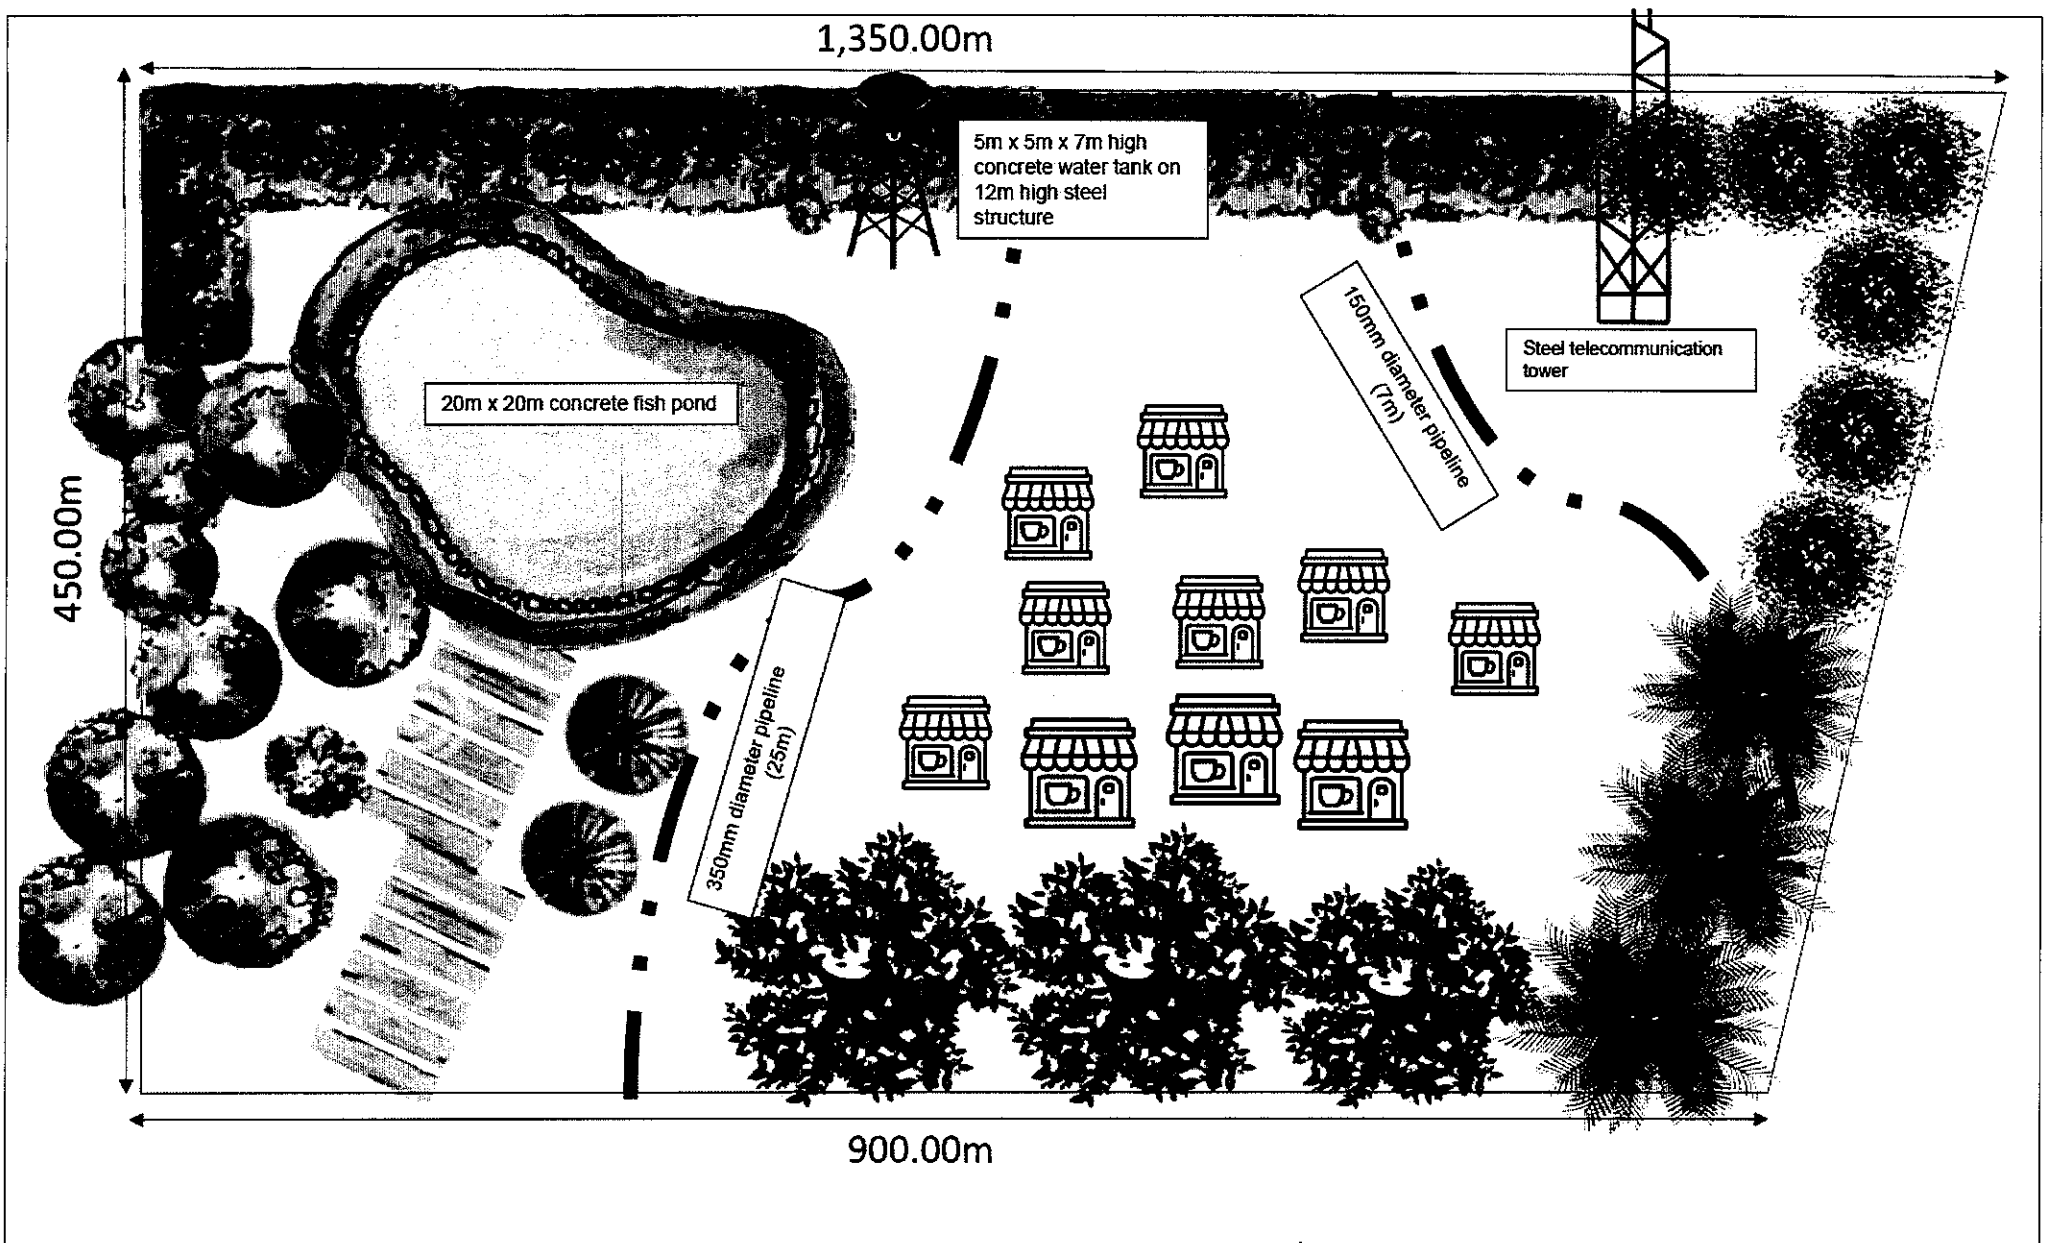

# LEGENDS

| NO | SYMBOL                                                                              | BOTANICAL NAME                                                     | QTY. |
|----|-------------------------------------------------------------------------------------|--------------------------------------------------------------------|------|
| 1. |    | Palm trees 750mm girth                                             | 3    |
| 2. |    | Palm trees 1500mm girth                                            | 3    |
| 3. |   | Palm trees 2500mm girth                                            | 6    |
| 4. |  | Double storey shop house brickwork and masonry 15m x 15m x 8m high | 10   |

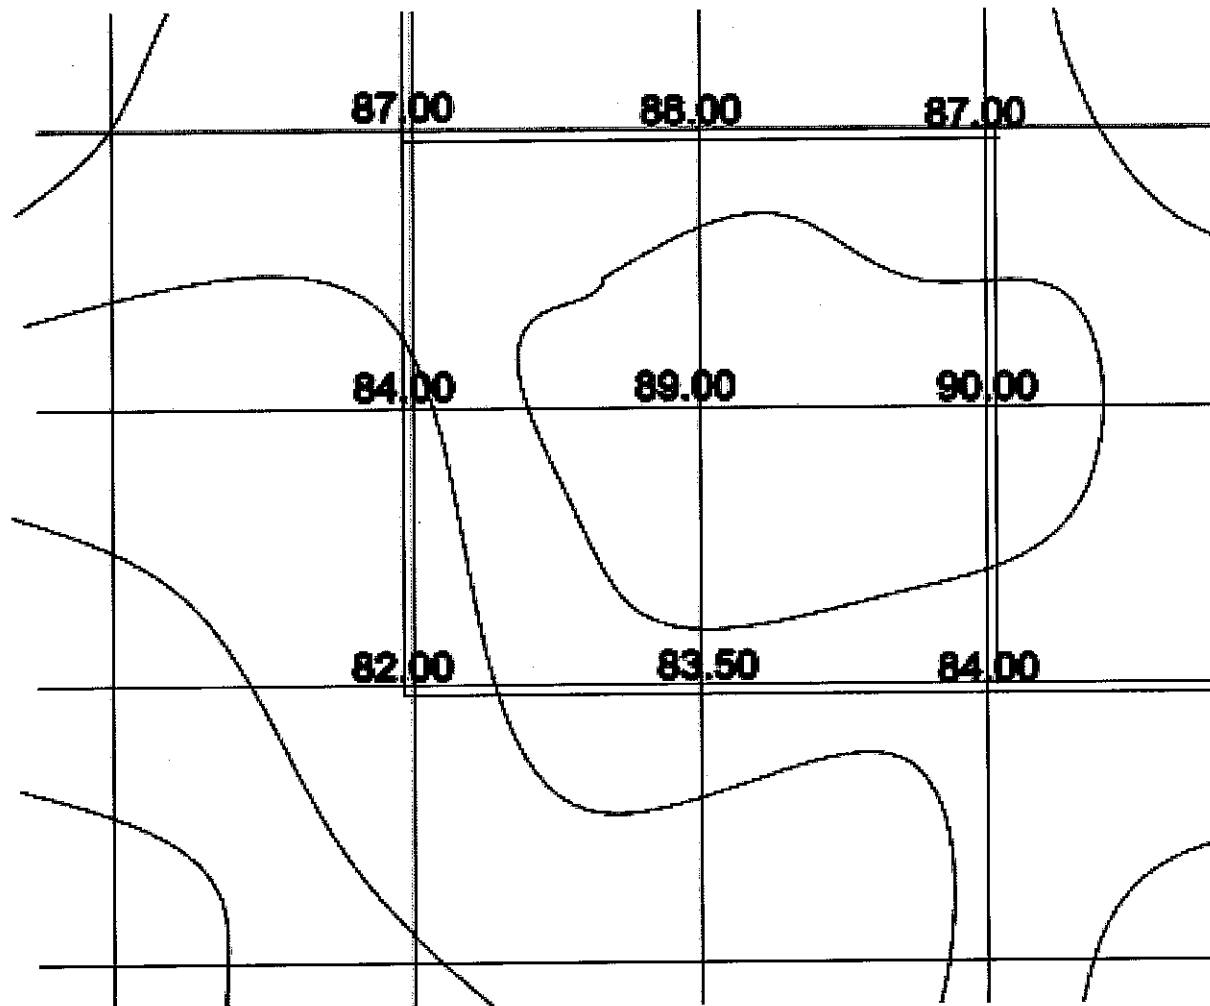

TANDA ARAH / NORTH POINT :



PETUNJUK / LEGEND :

THIS DRAWING IS COPYRIGHT OF ARKITEK KOS SENI Sdn. Bhd. CONTRACTORS MUST CHECK ALL DIMENSIONS ON SITE. UNLESS OTHERWISE SPECIFIED, ALL DIMENSIONS SHOWN ON THIS DRAWING ARE MEASURED FROM STRUCTURE TO STRUCTURE. WITHOUT FINISHES. ONLY FINISHED DIMENSIONS ARE TO BE WORKED FROM. ANY DISCREPANCIES MUST BE REPORTED IMMEDIATELY TO THE ARCHITECT BEFORE PROCEEDING.

**PROJECT TITLE / TAJUK PROJECT:**  
**PROPOSED EARTHWORK AT LOT 25741,**  
**MUKIM HULU LANGAT,**  
**SELANGOR DARUL EHSAN**

**SCALE:** NOT TO SCALE

**DATE:** SEPTEMBER 2023

**DRAWING NAME:**  
**LAYOUT PLAN**

**DRAWING NO:**  
**DCQ40192/EARTHWORK/Q3B**

**NOTES:**

1. All dimension in meter otherwise stated.
2. All level shown are original ground level.
3. Proposed platform level = 85.00m
4. All grid dimension = 6.00m x 6.00m
5. Excavation to commence from the original ground level.

